



プールGL±0=13.50
 ※新園舎GL±0=13.10


車止め擬石 断面詳細図 S=1:10

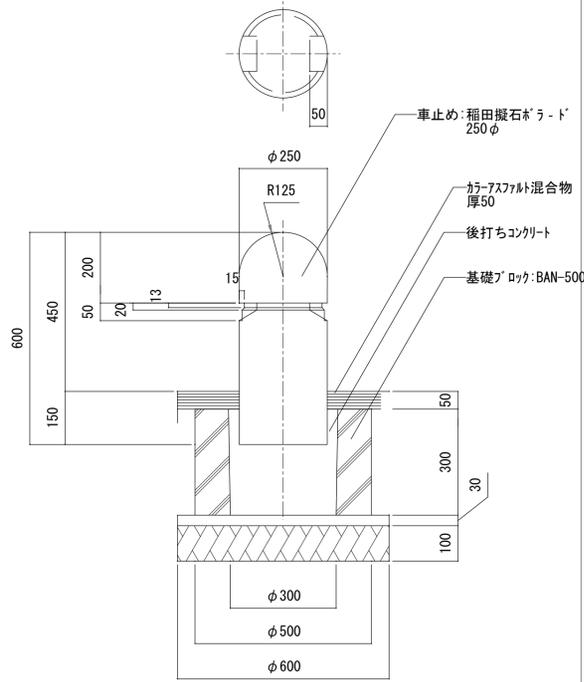


歩道部①-① 平面詳細図 S=1:50

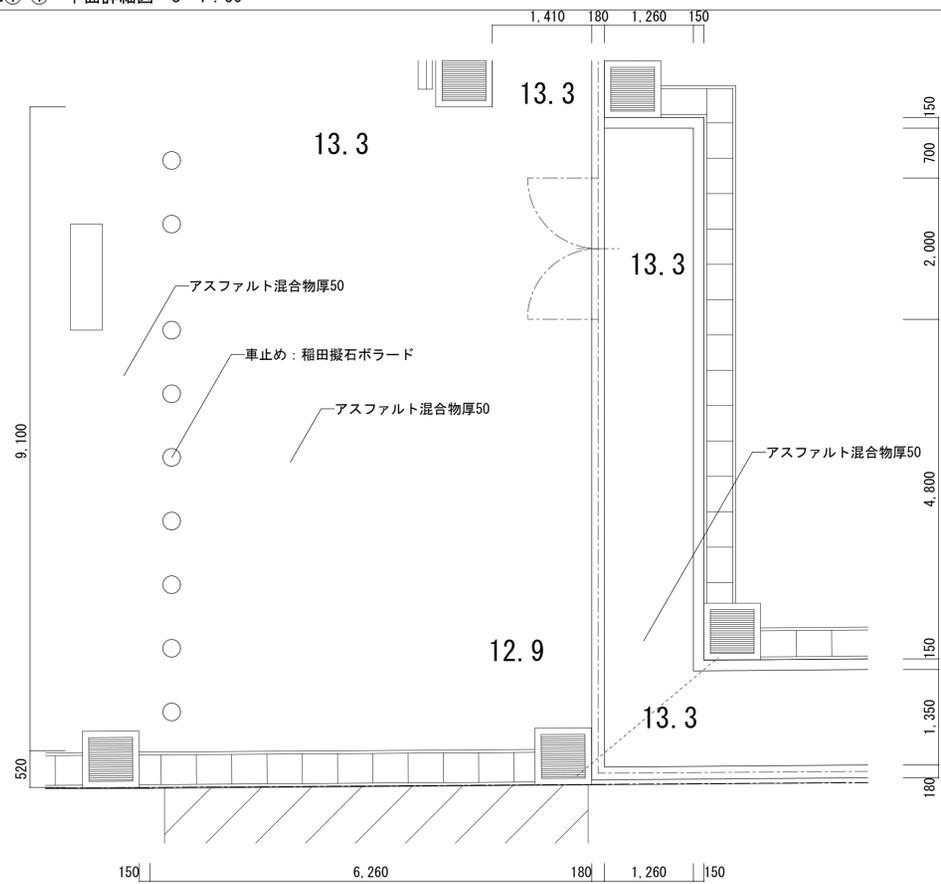


歩道部①-① 断面詳細図 S=1:20

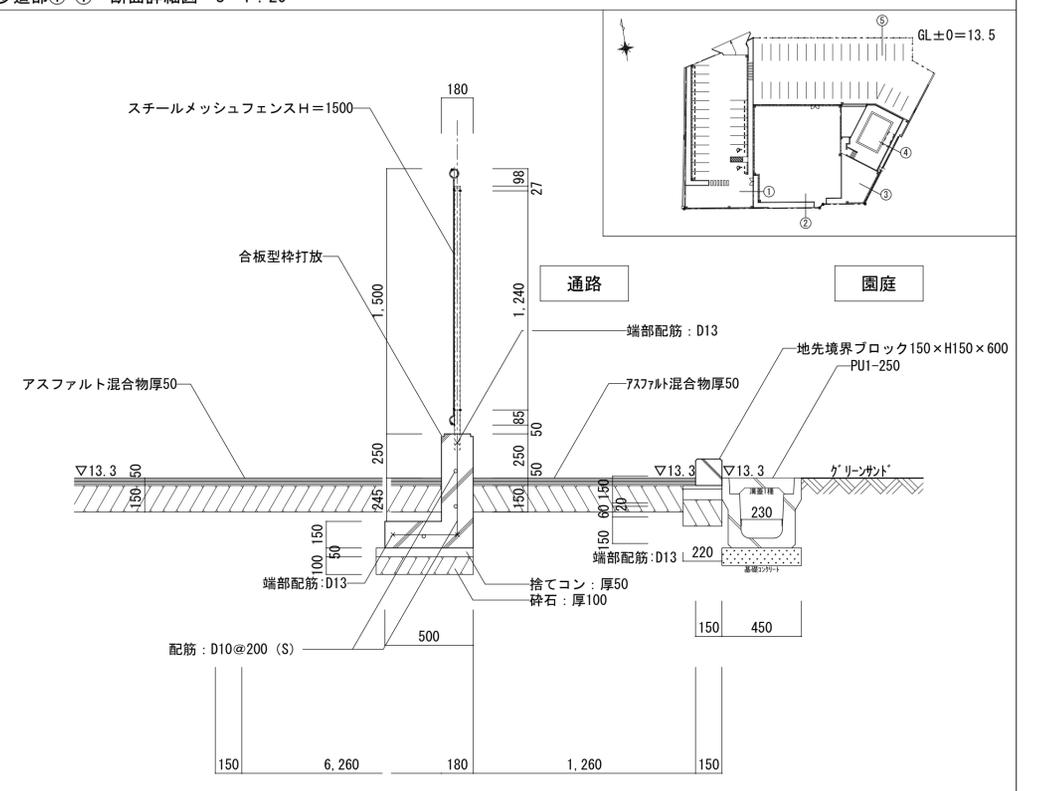


歩道部②-② 断面詳細図 S=1:20

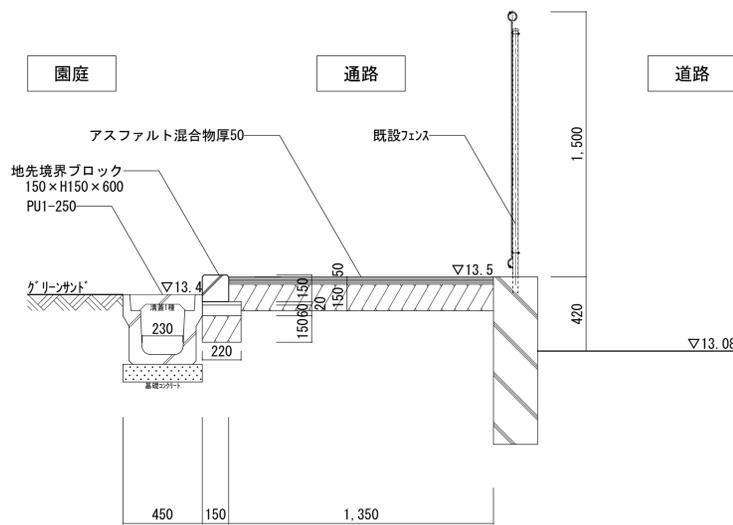


広場③-③ 断面詳細図 S=1:20

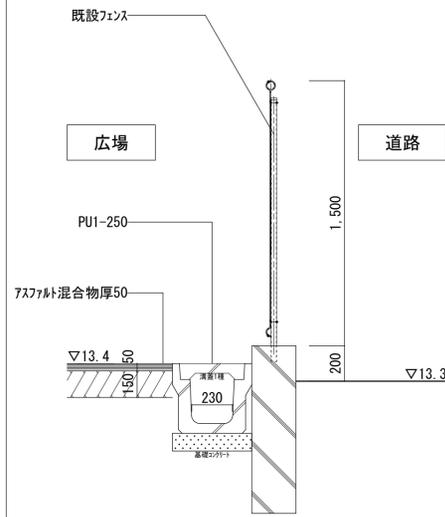


プール東側④-④ 断面詳細図 S=1:20

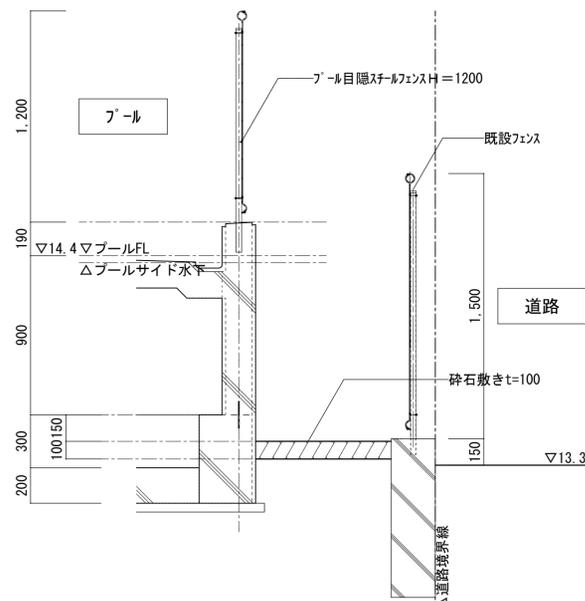


駐車場北側⑤-⑤ 断面詳細図 S=1:20

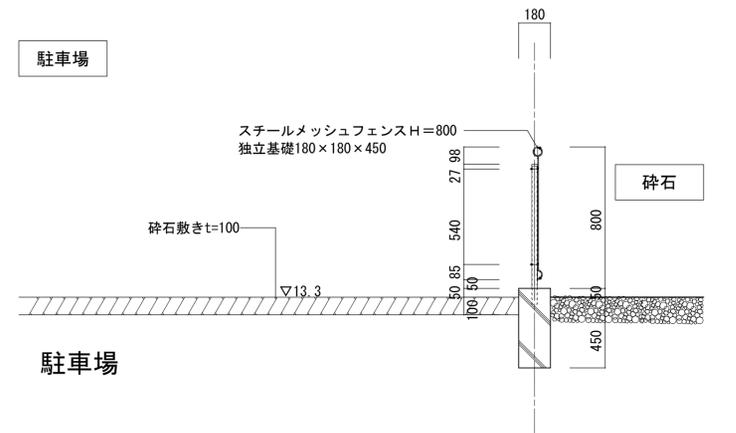


歩道部⑥-⑥ 断面詳細図 S=1:20

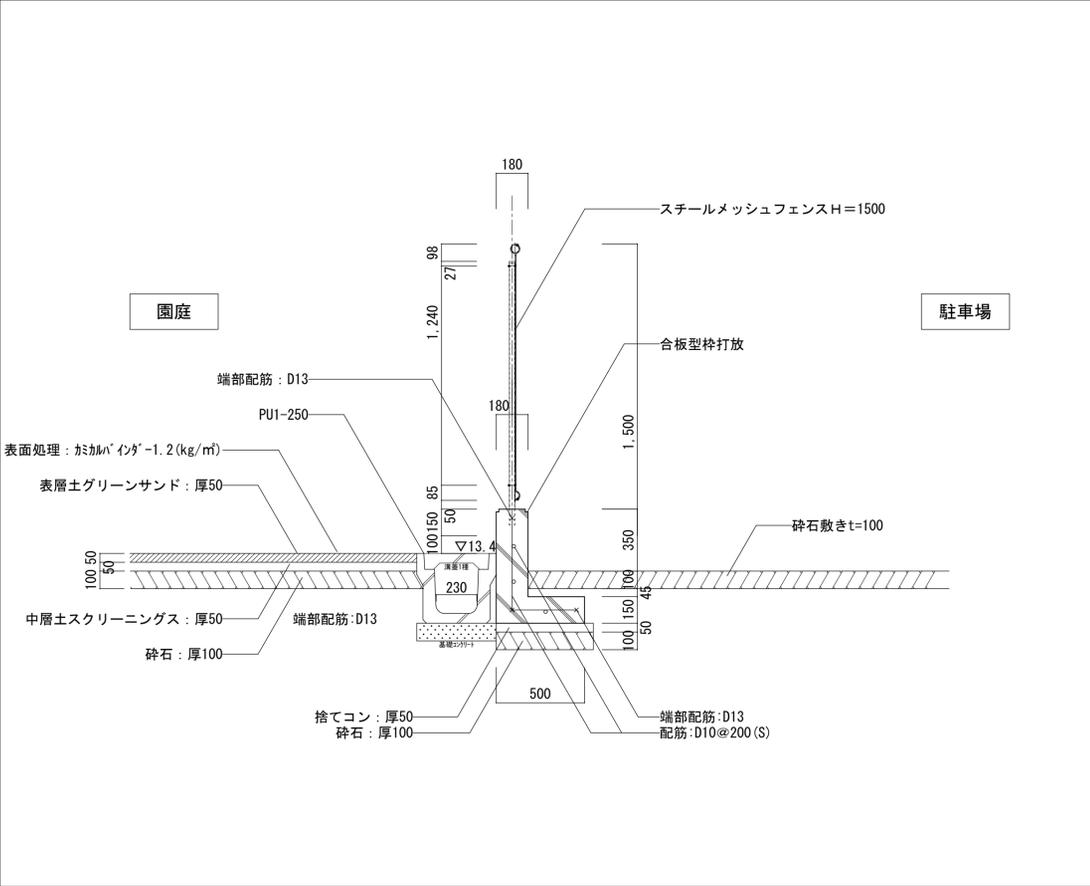


歩道部⑦-⑦ 断面詳細図 S=1:20

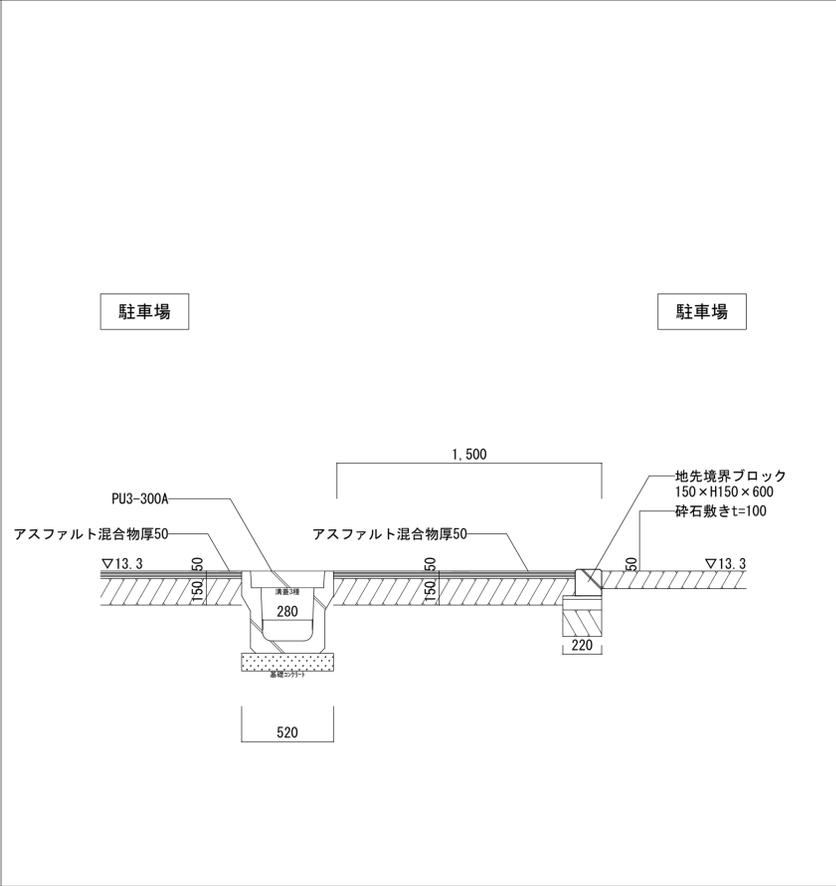


歩道部⑧-⑧ 断面詳細図 S=1:20

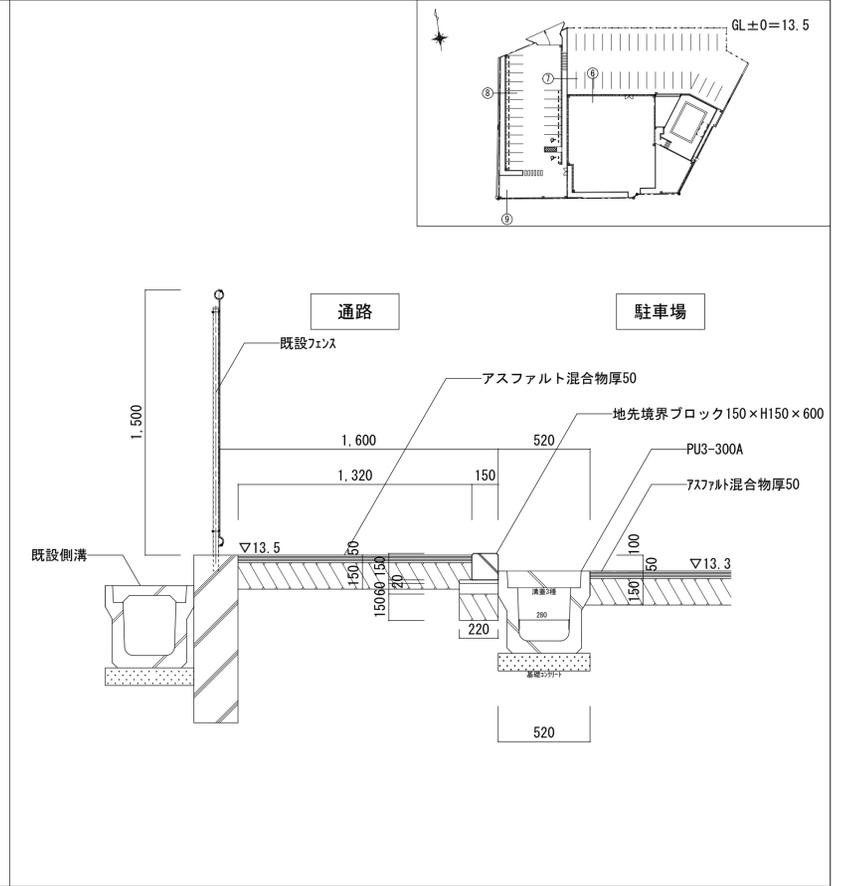


各種側溝 (PU1-250) 断面詳細図 S=1:10

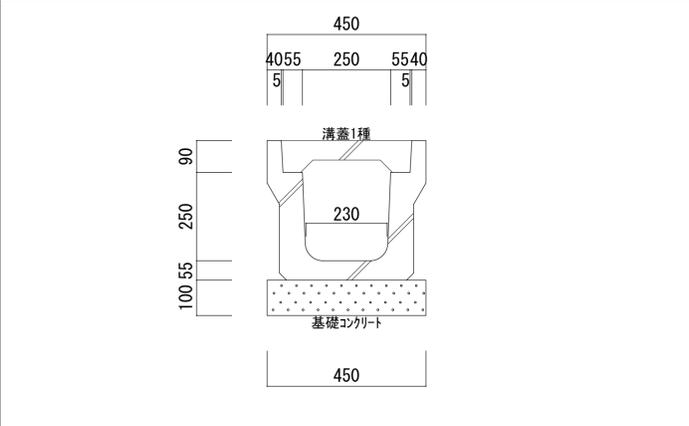



側溝取合柵 平面断面詳細図 S=1:10

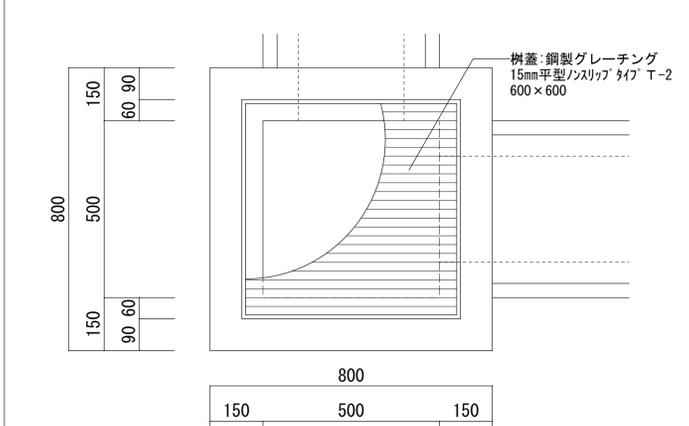


車止め 断面詳細図 S=1:10

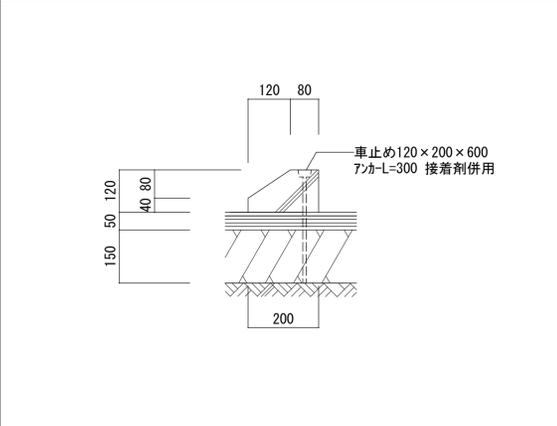

各種側溝 (PU1-300A) 断面詳細図 S=1:10

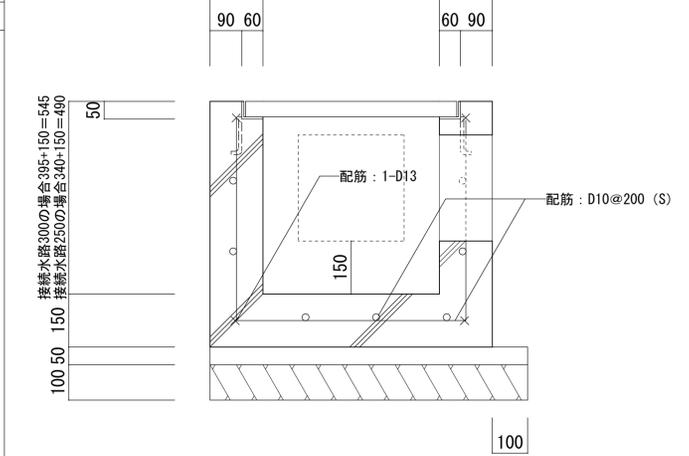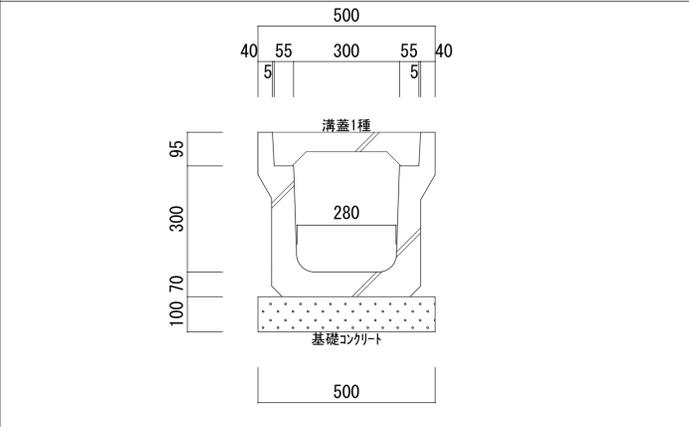

道路境界部⑨-⑨ 断面詳細図 S=1:20

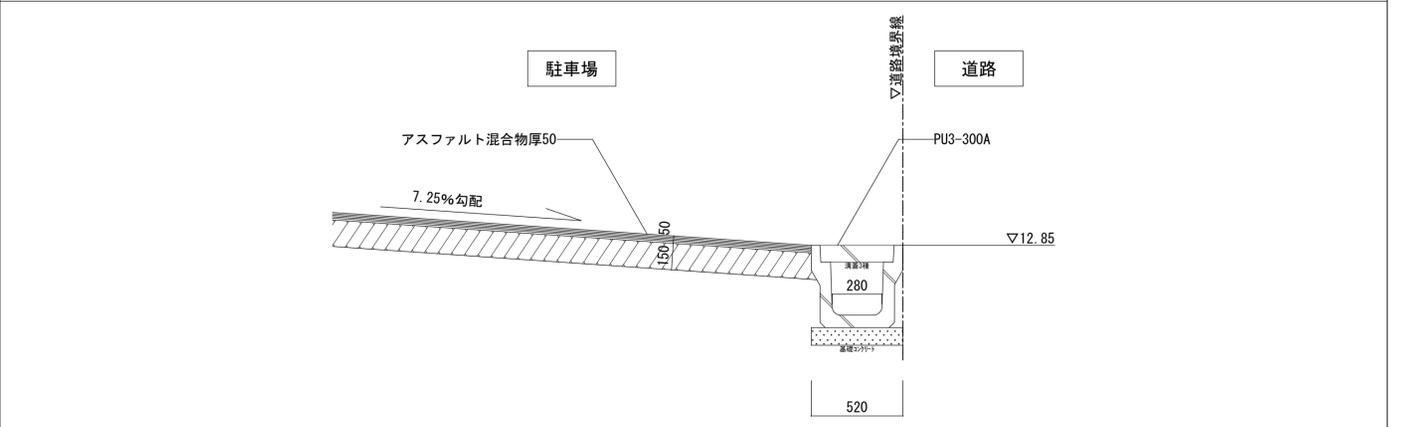

DATA	

